


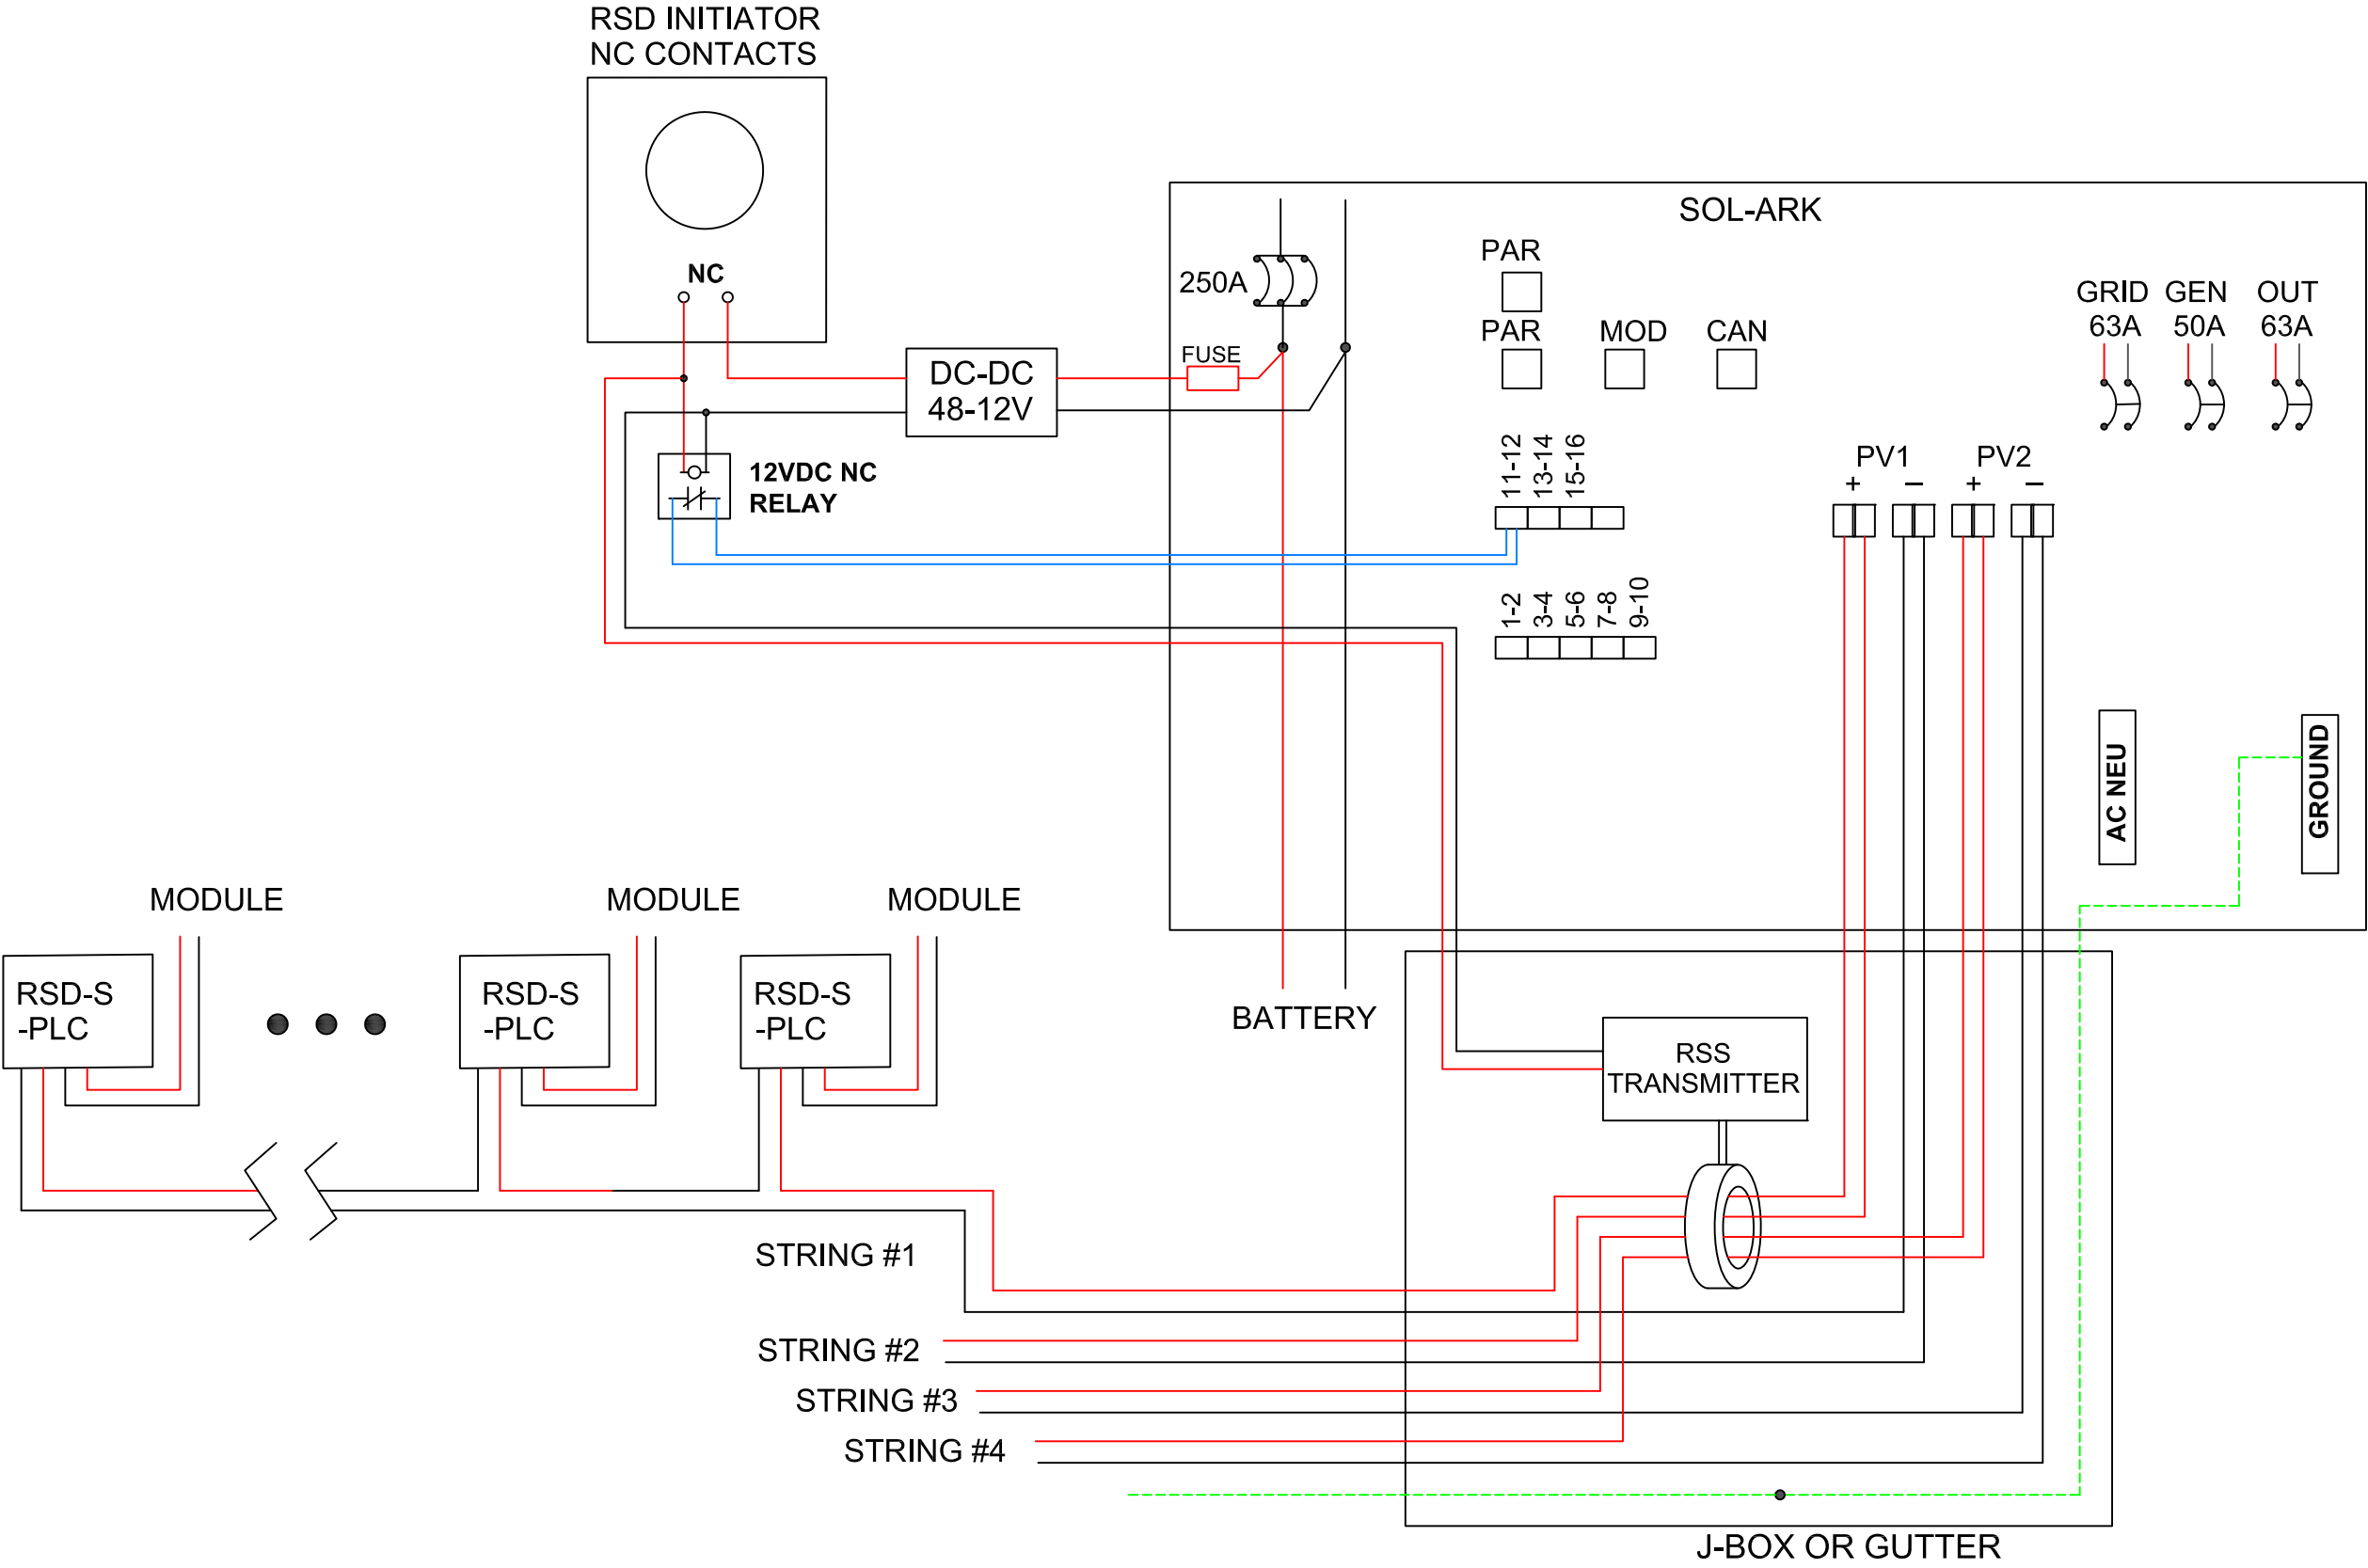

NOTES:  
1. THIS DRAWING IS SUGGESTED WIRING ONLY. IT IS THE RESPONSIBILITY OF THE INSTALLER TO MAKE SURE THIS SYSTEM IS INSTALLED ACCORDING TO APPLICABLE CODES. THIS EQUIPMENT SHOULD NOT BE ACCESSIBLE TO UNAUTHORIZED PERSONS.  
2. ALL METAL PARTS OF THIS SYSTEM SHOULD BE GROUNDED.

|                |              |
|----------------|--------------|
| Drawing by:    | Brad Bassett |
| Creation date: | 2022-10-24   |
| Revision by:   |              |
| Revision date: |              |
| Scale:         | Not to scale |

APS AND RSS-TRANSMITTER  
RSD W/RELAY  
SOL-ARK WIRING DIAGRAM

|           |
|-----------|
| Drawing # |
| Rev. 1.0  |