


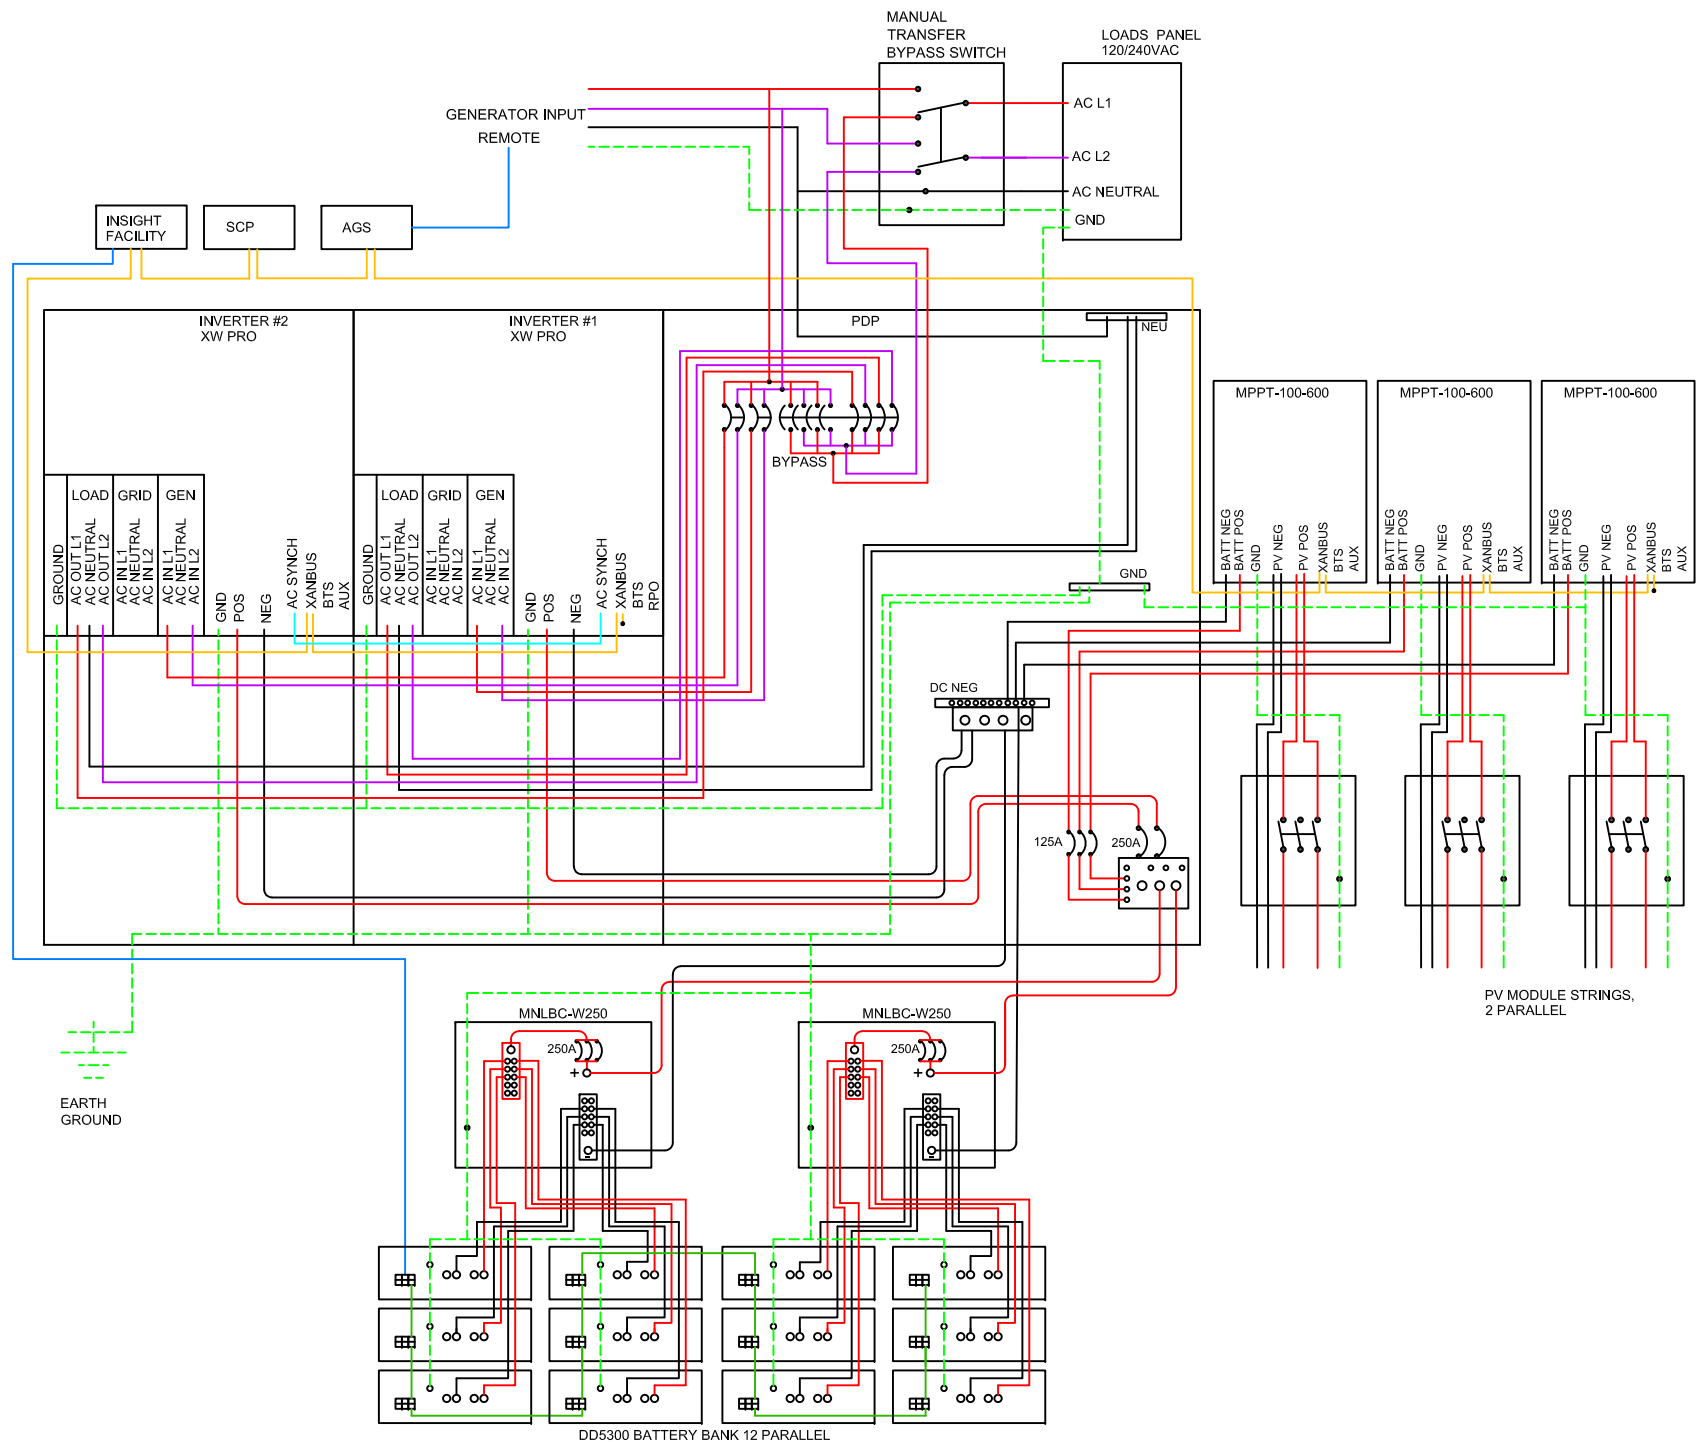

NOTE:
THIS DRAWING IS SUGGESTED WIRING ONLY.
IT IS THE RESPONSIBILITY OF THE INSTALLER
TO MAKE SURE THIS SYSTEM IS INSTALLED
ACCORDING TO APPLICABLE CODES. THIS
EQUIPMENT SHOULD NOT BE ACCESSIBLE TO
UNAUTHORIZED PERSONS.

Drawing by:	Brad Bassett
Creation date:	2022-03-18
Revision by:	Brad Bassett
Revision date:	
Scale:	Not to scale

XWx2, XW100-600x3,
DD5300x12
OFF GRID WIRING DIAGRAM

Drawing #
Rev. 1.0