


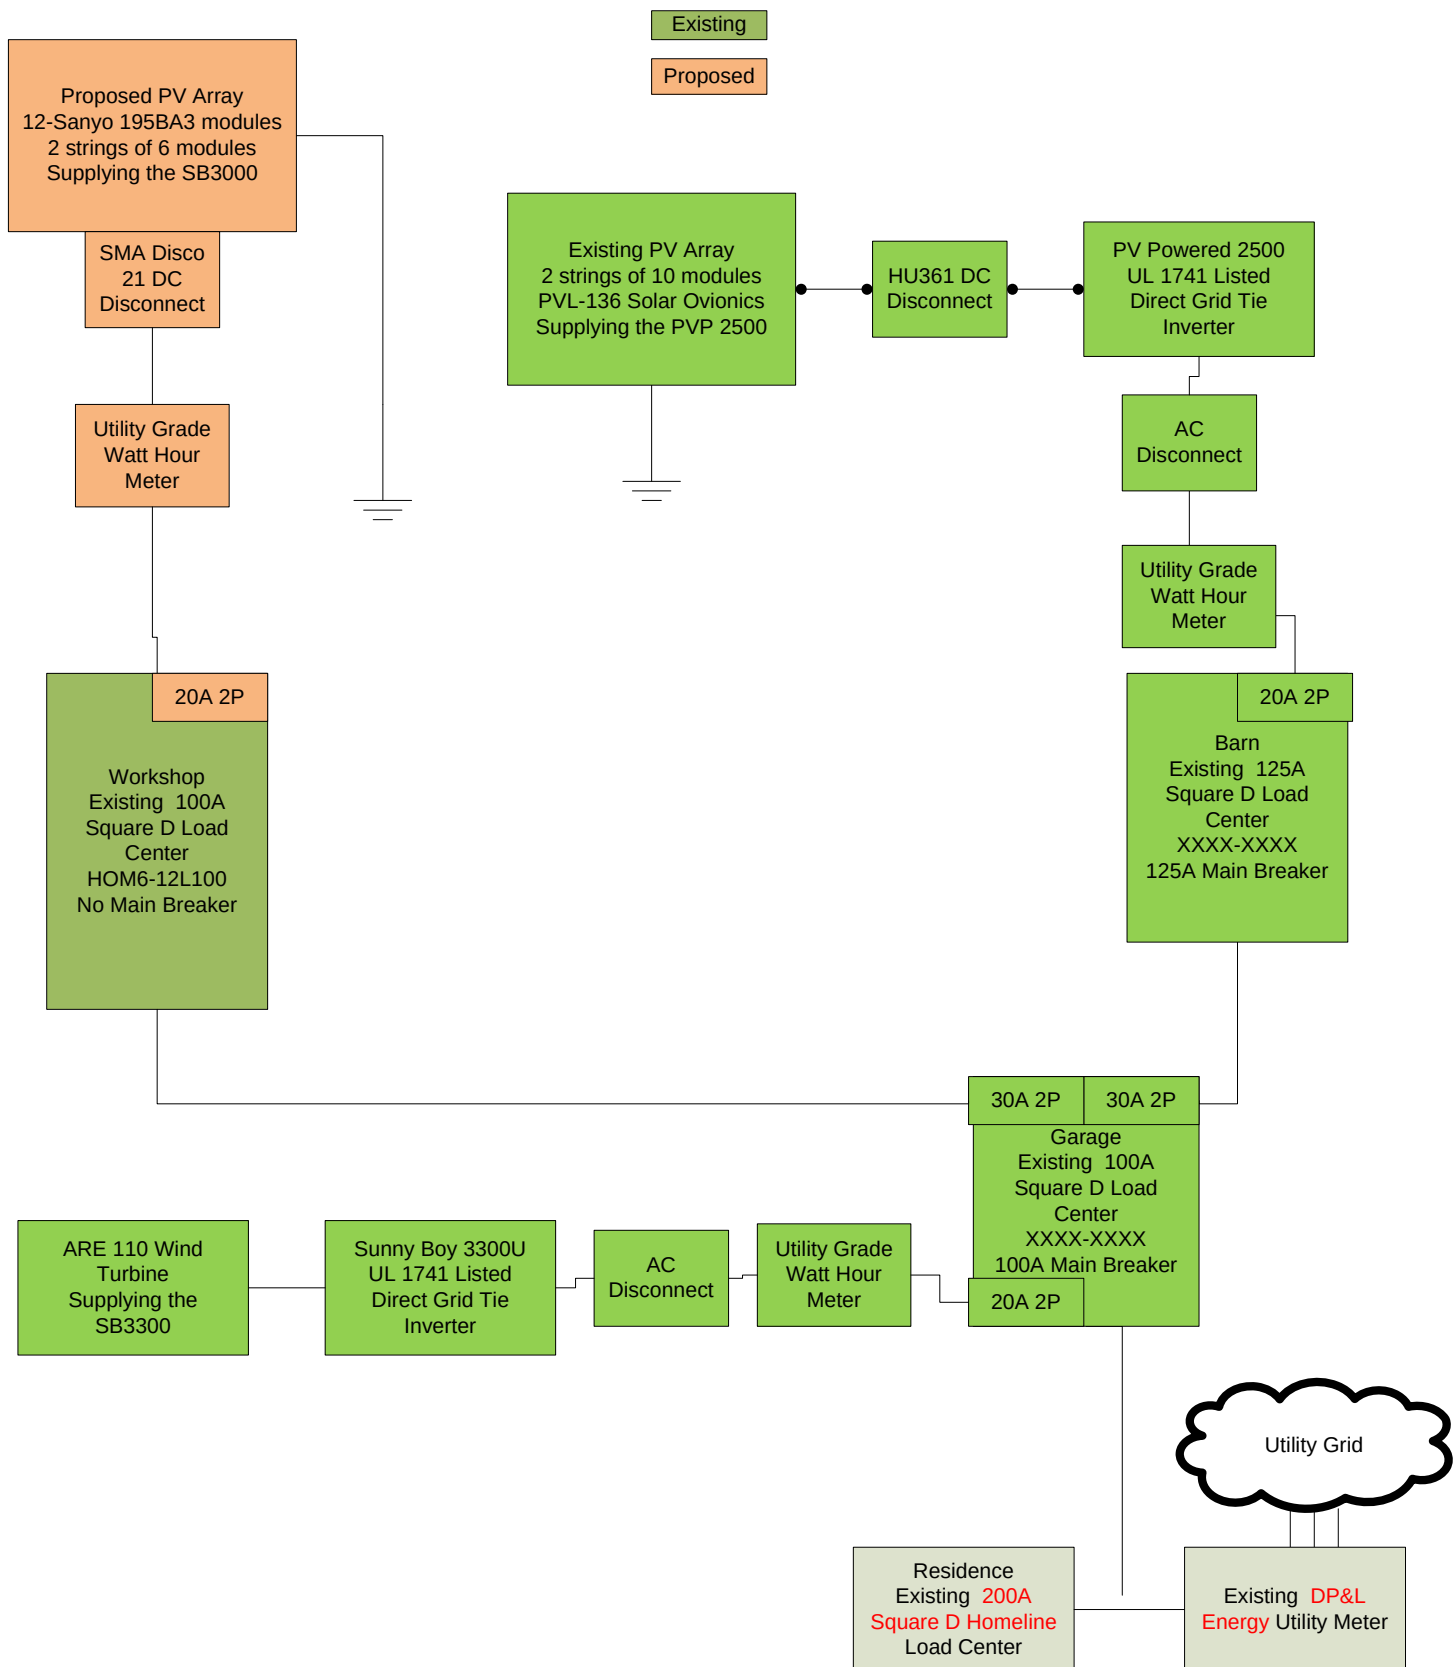

	SunRock Solar			
	Project: Customer Name Customer Address			
Sept 2nd, 2009	FSCM NO	DWG NO	Drawing by: Carl Adams	
SCALE	Not to scale	SHEET	1 OF 1	