


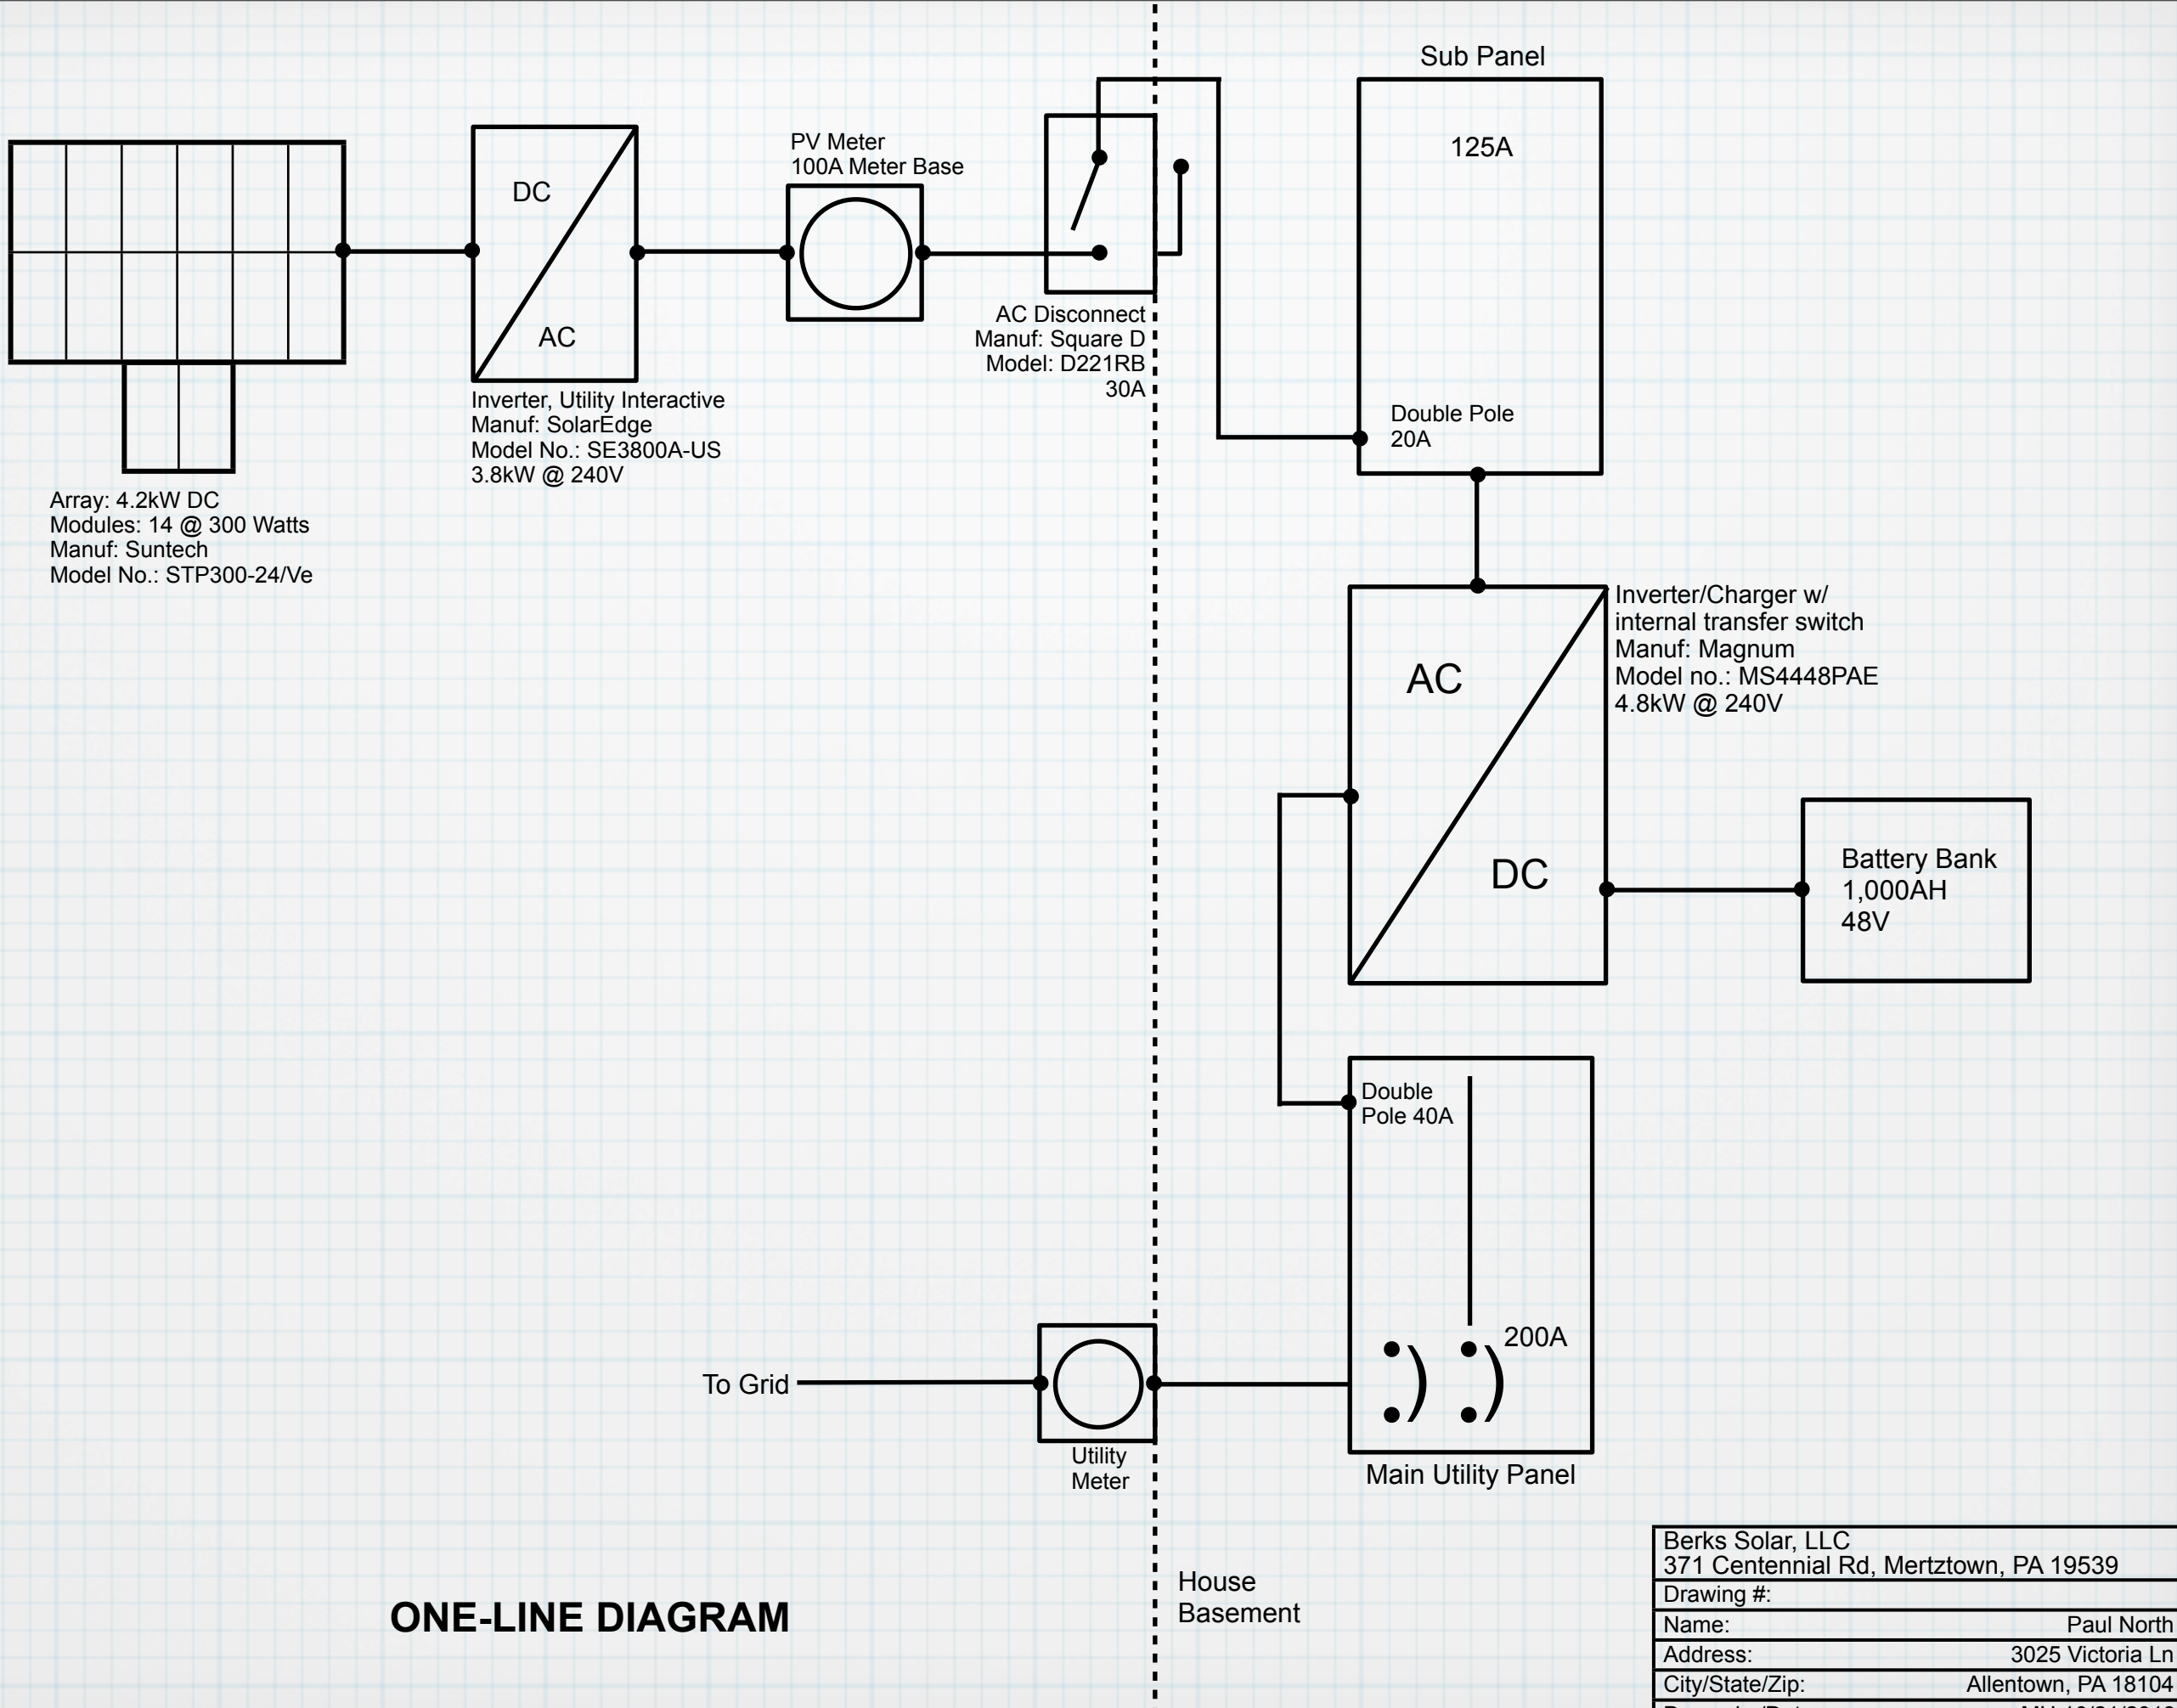

Berks Solar, LLC	
371 Centennial Rd, Mertztown, PA 19539	
Drawing #:	
Name:	Paul North
Address:	3025 Victoria Ln
City/State/Zip:	Allentown, PA 18104
Drawn by/Date:	MH 10/21/2013